


33

22

11

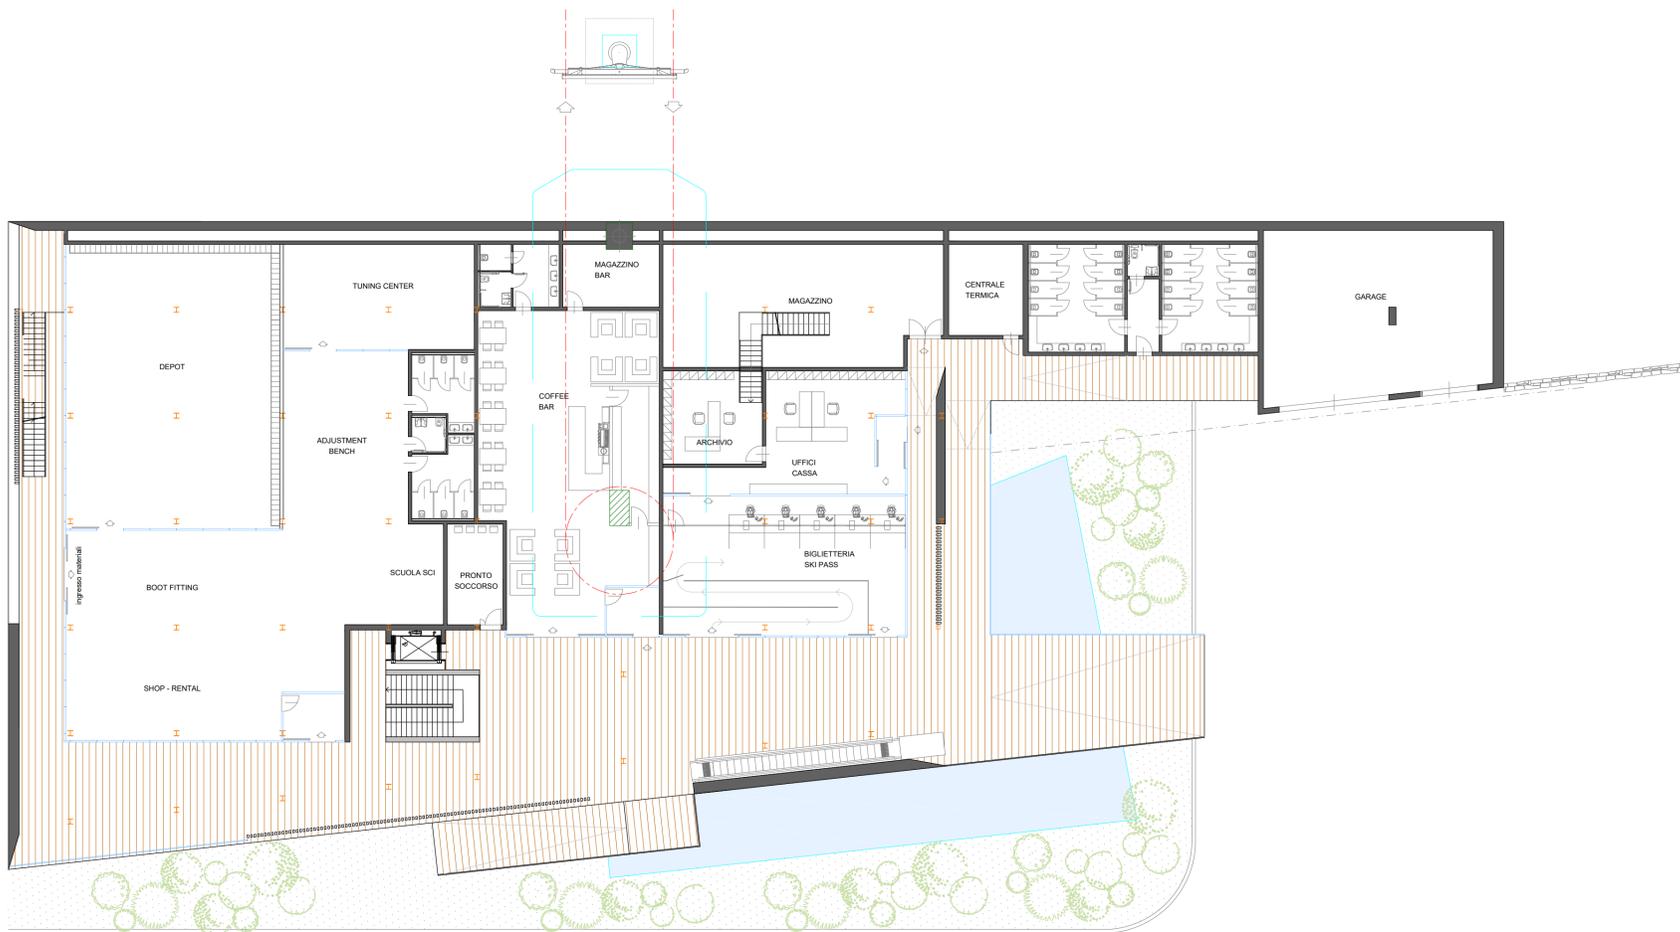


PIANO TERRA

33

22

11

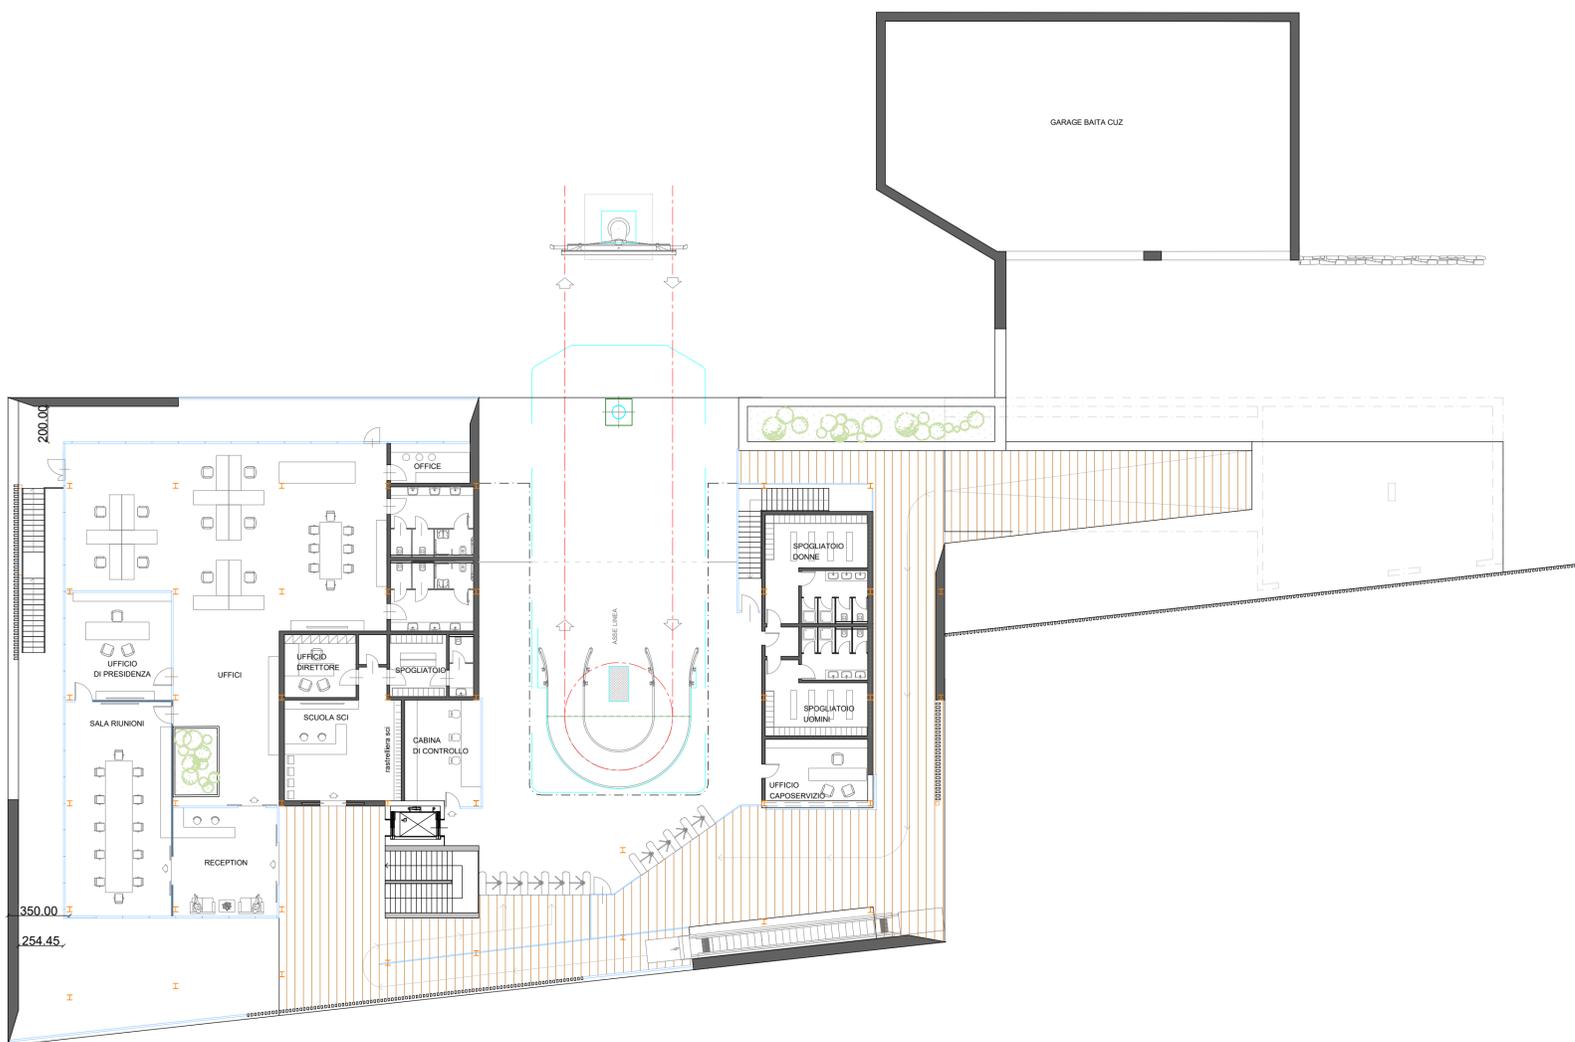

PIANO 1